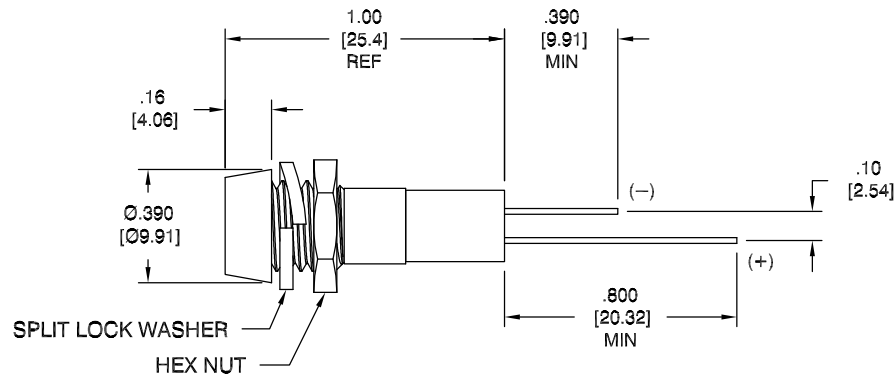


LTR	REVISION	DATE	APPD
A	091922-HF02: UPDATED DWG. OF BASE	01-31-25	HF

**NOTES:**

1. ALL DIMENSIONS ARE IN INCHES [MILLIMETERS].
2. MOUNTING DIAMETER: Ø5/16" (8mm)
3. SLEEVE MATERIAL / COLOR: BRONZE / CHROME
4. BASE MATERIAL / COLOR: NYLON (UL94V-0) / BLACK

REVISION NOTIFICATION

- ☐ DLC
- ☐ UL/ETL
- ☐ MADE IN USA
- ☐ CUSTOMER _____
- ☐ OTHER _____

REDLINE CHECKLIST

- ☐ REDLINE(YES)
- ☐ DATE: _____
- ☐ INITIATED BY: _____
- ☐ ECR REQUIRED YES ☐ NO ☐
- ☐ WORK ORDER# _____

ELECTRICAL-OPTICAL CHARACTERISTICS (Ta = 25°C)

PT501TR5-0005	PT501TR5-28V-T	HI-EFF RED	28Vdc	0.020 A	643nm	55°
LEDTRONICS PART NO.	DESCRIPTION PART NO.	COLOR EMITTED	INPUT VOLTAGE, V	CURRENT (A)	λ_P nm	VIEWING ANGLE (FULL BEAM WIDTH @ 50% INTENSITY)

LED[®]
LEDTRONICS,™ INC.
23105 KASHIWA COURT
TORRANCE, CA 90505

-PROPRIETARY-
This document contains Proprietary
information of LEDTRONICS, INC.
It may not be copied, used or disclosed
for any purpose without the prior express
written consent of LEDTRONICS, INC.

.XXX ± .010 TOLERANCE PER ANSI-Y14.5
.XX ± .025 (UNLESS OTHERWISE STATED)
ANGLES ± 0°,30'
FRACT. ± 1/32

TITLE PT501TR5-0005 (PT501TR5-28V-T)							
DWG NO		SCALE	SHEET	DATE			
PT501-28V-DC-T-1		1.5:1	1 OF 1	01-31-20			
CODE IDENT NO.	DWG BY GP	CHK BY	QA RR	MFG PP	R&D UF		
8Z410	01-31-20		02-04-25	02-03-25	02-03-25		